



LINE	DIRECTION	LENGTH
L1	N55°23'58"E	34.42'(R4&M)
L2	N55°23'58"E	28.08'(CFR5&M)
L3	N55°23'58"E	45.69'(R4&M)
L4	N44°56'35"E	28.63'(R4&M)
L5	N44°56'35"E	13.87'(R5&M)
L6	N43°32'26"E	18.15'(CFR5&M)
L7	N43°32'26"E	53.87'(CFR5&M)
L8	N43°32'26"E	7.97'(CFR5&M)
L9	N55°23'58"E	14.76'(CFR5&M)
L10	N55°23'58"E	6.33'(CFR5&M)

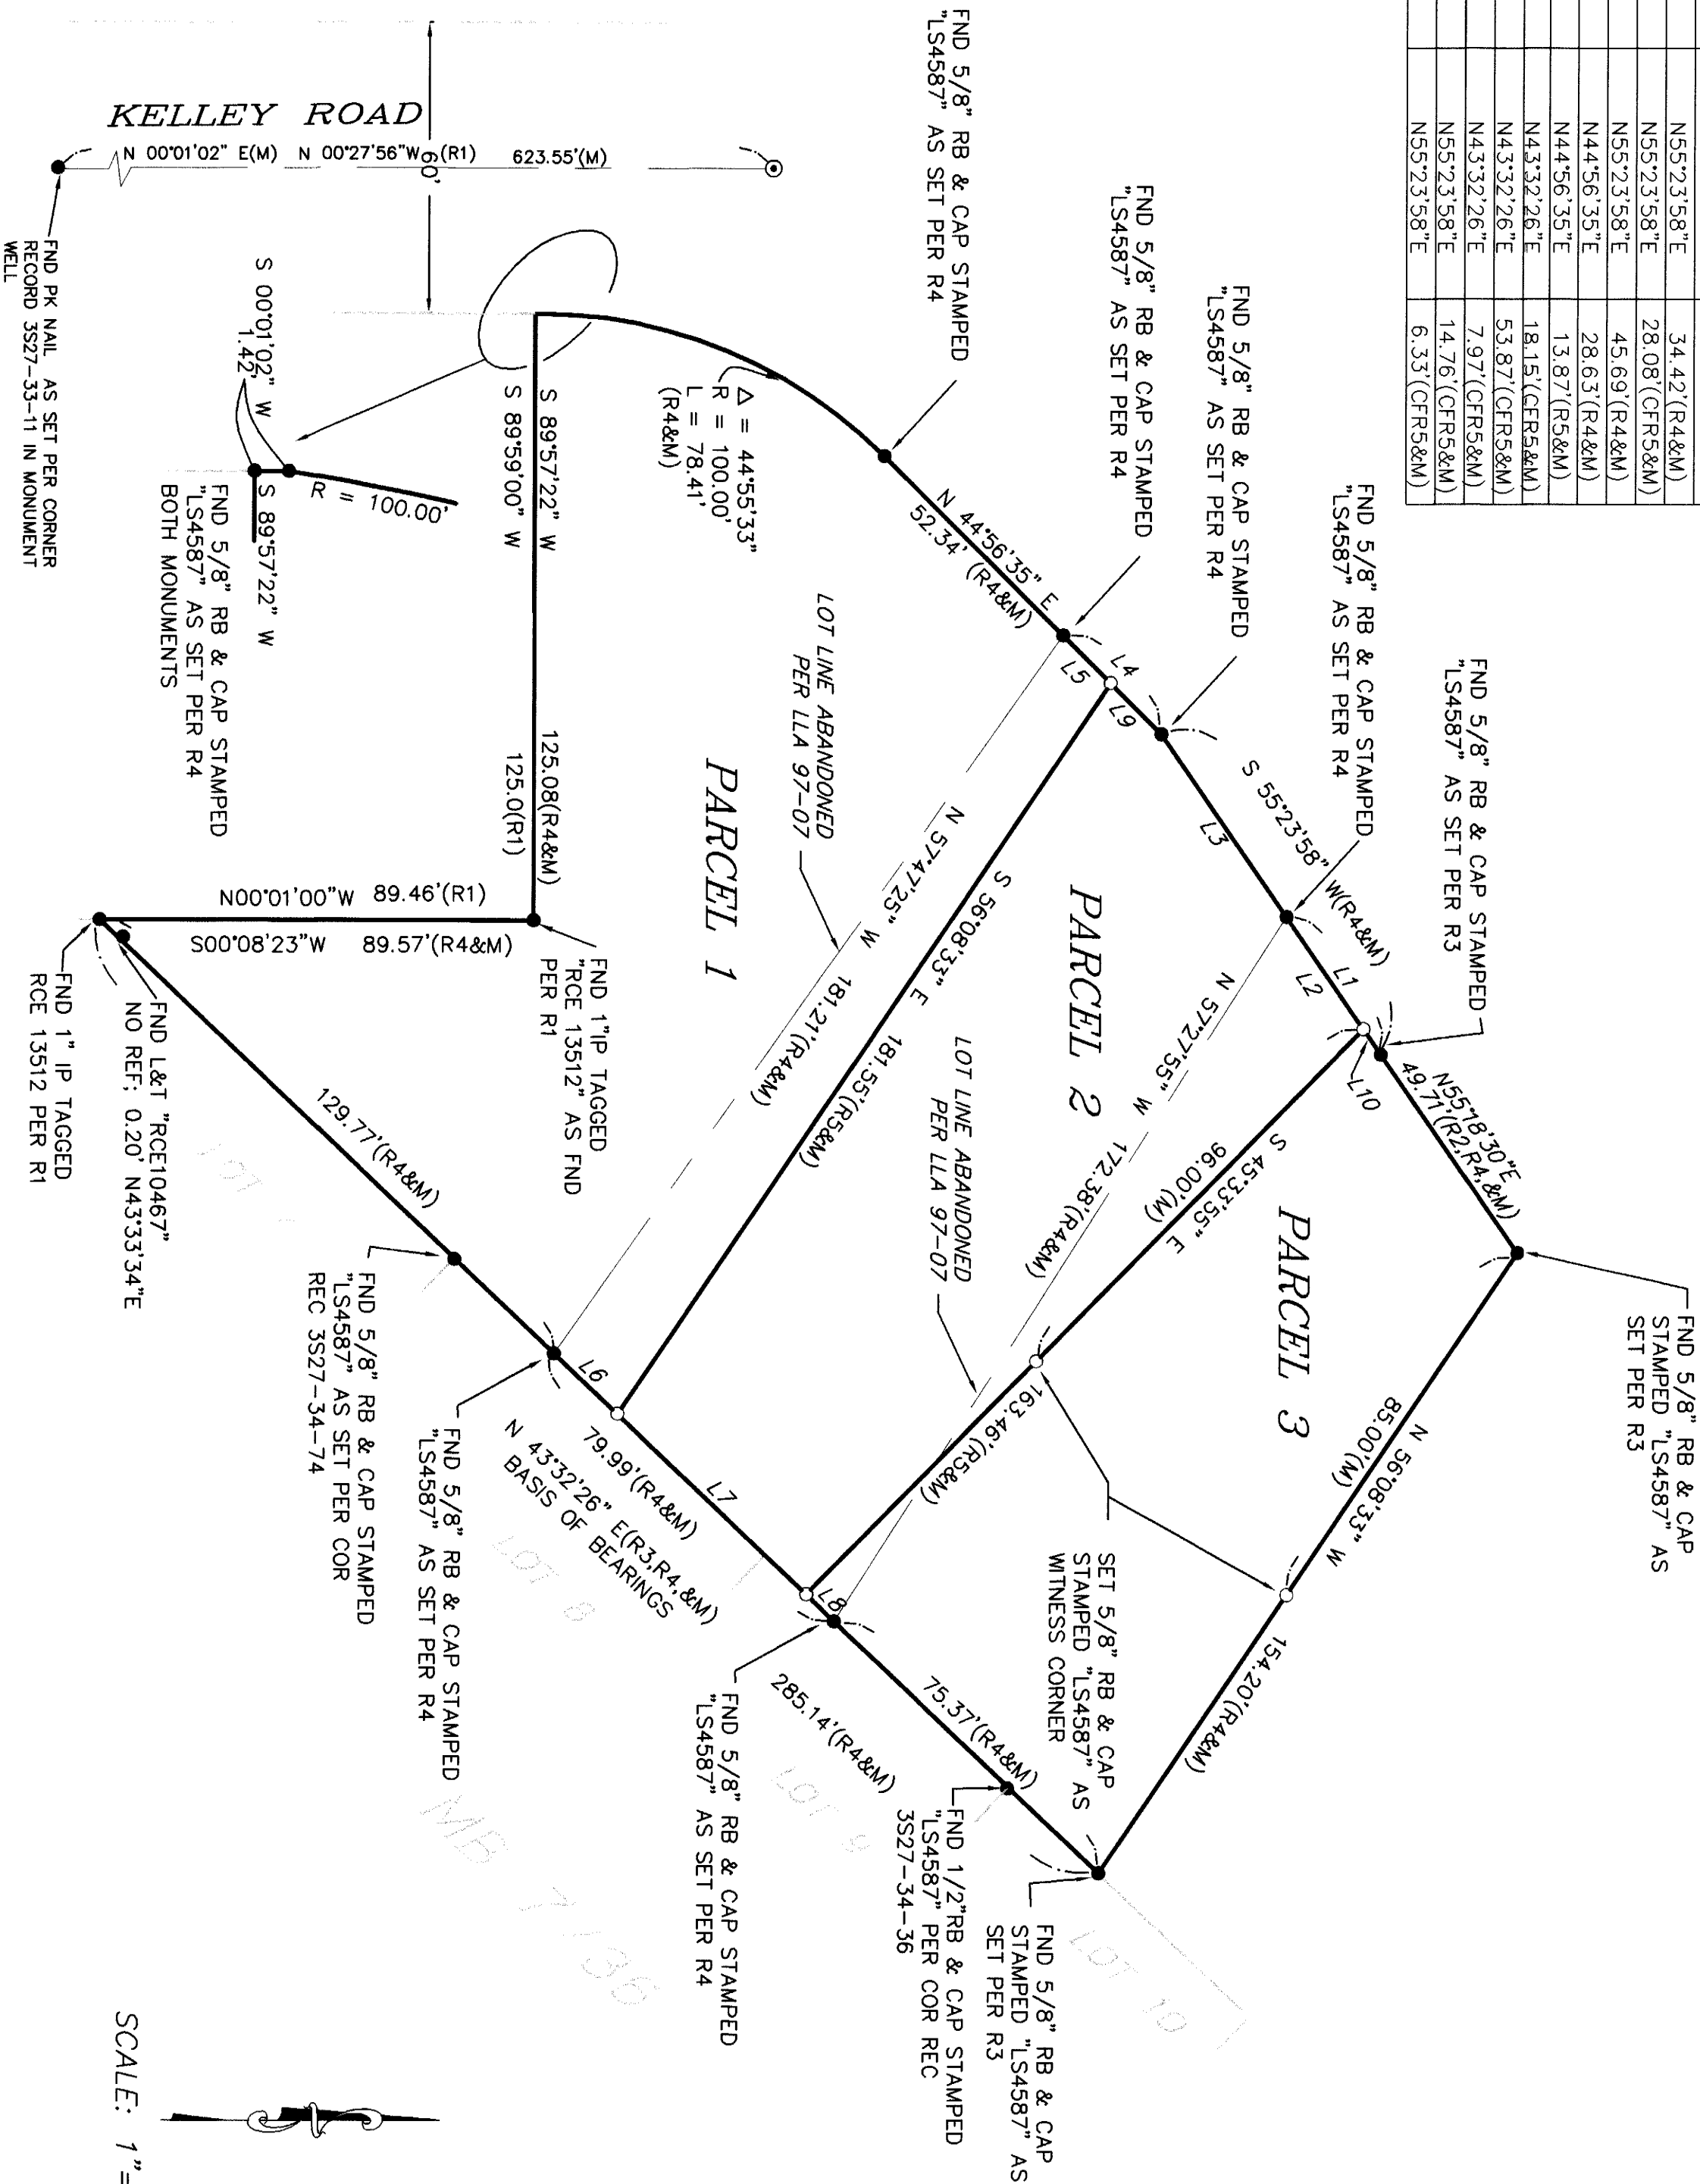


RECORD OF SURVEY NO. 36

BEING A SURVEY OF PARCELS 1, 2, & 3 OF LOT LINE A 97-7 RECORDED IN VOL. 773 PG. 361 OFFICIAL RECORD OFFICE OF THE COUNTY RECORDER, COUNTY OF MONO, CALIFORNIA.

- LEGEND**
- FOUND AS NOTED
 - SET 5/8" REBAR AND CAP STAMPED "LS4587"
 - BRASS CAP STAMPED "LS4587" IN MONUMENT WELL SET PER R3
 - CFR CALCULATED FROM RECORD INFORMATION
 - R RECORD INFORMATION
 - M MEASURED
- RECORD INFORMATION**
- R1 RECORD DATA PER TRACT NO. 36-123, BOOK 9 OF TRACT MAPS AT PAGE 65
 - R2 RECORD DATA PER LOT LINE ADJUSTMENT 92-07, VOL 635/552 O.R.
 - R3 RECORD DATA PER PARCEL MAP NO. 36-172, BOOK 4 OF PARCEL MAPS AT PAGE 96.
 - R4 RECORD DATA PER PARCEL MAP NO. 36-173, BOOK 4 OF PARCEL MAPS PAGE 99.
 - R5 RECORD DATA PER LOT LINE ADJUSTMENT 97-07, VOL 773 / 361 O.R.

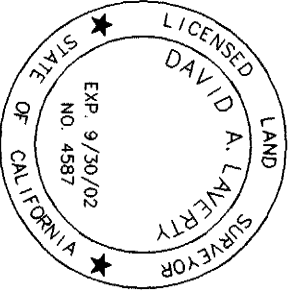

SURVEYOR'S STATEMENT
THIS MAP CORRECTLY REPRESENTS BY ME OR UNDER MY DIRECTION WITH THE REQUIREMENTS OF ACT AT THE REQUEST OF J 2000.
DAVID LAVERITY
L.S. 4587

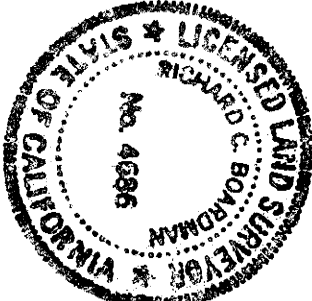

COUNTY SURVEYOR'S STATEMENT
THIS MAP HAS BEEN EXAMINED SECTION 8766 OF THE LAND DAY OF 2001 BY: Richard C. Boardman, COUNTY SURVEYOR, L.S. 4686

RECORDER'S STATEMENT
FILED THIS 24 DAY OF AT 2:23 P.M. IN BOOK SURVEY MAPS AT PAGE OF JOHN HOOPER
INSTRUMENT NO. : 200106
FEE : \$7.00
RENN NOLAN
MONO COUNTY RECORDER
BY: Debra K. Deputy County Recorder